

K21

K22

K25


SK24 ✓

K27

R13

K26

K23

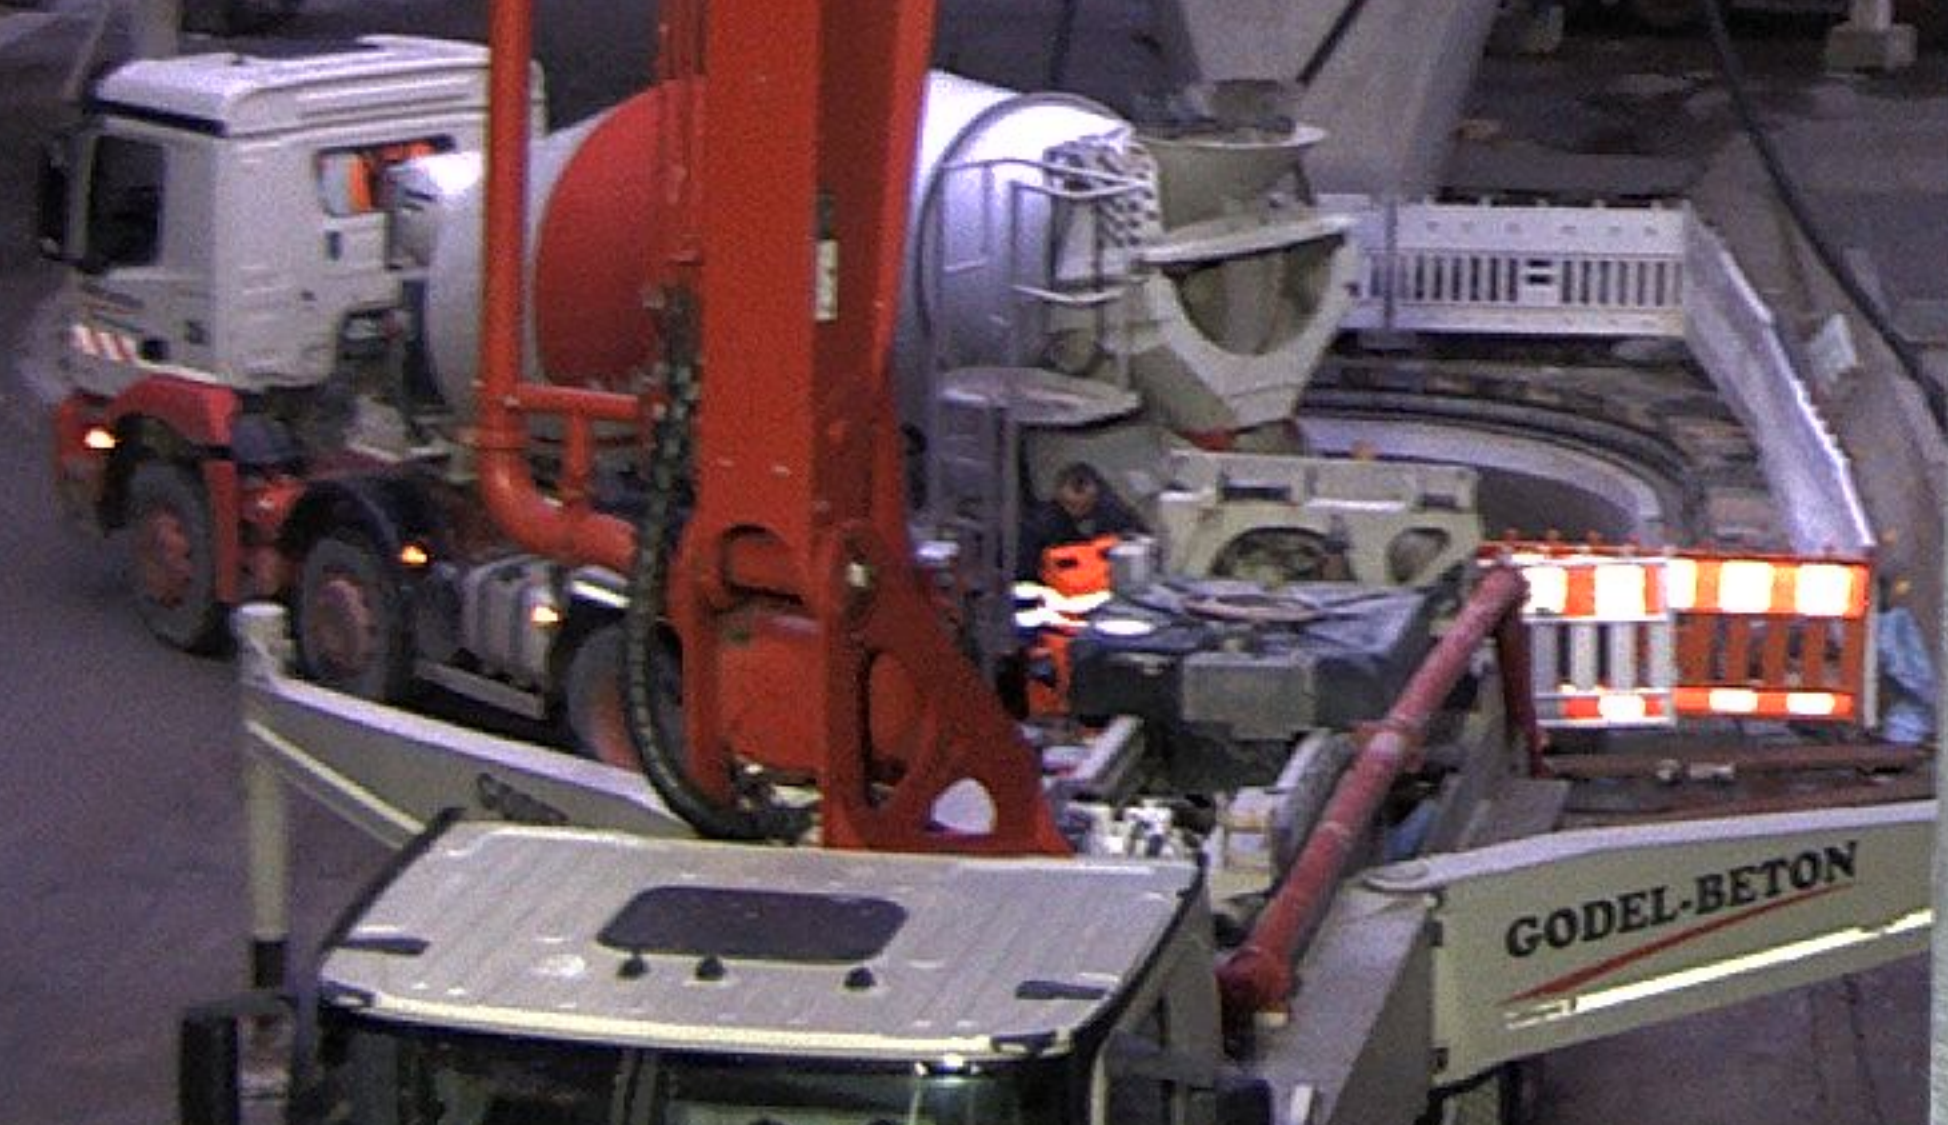

GODEL-BETON